



処理棟 杭間連図

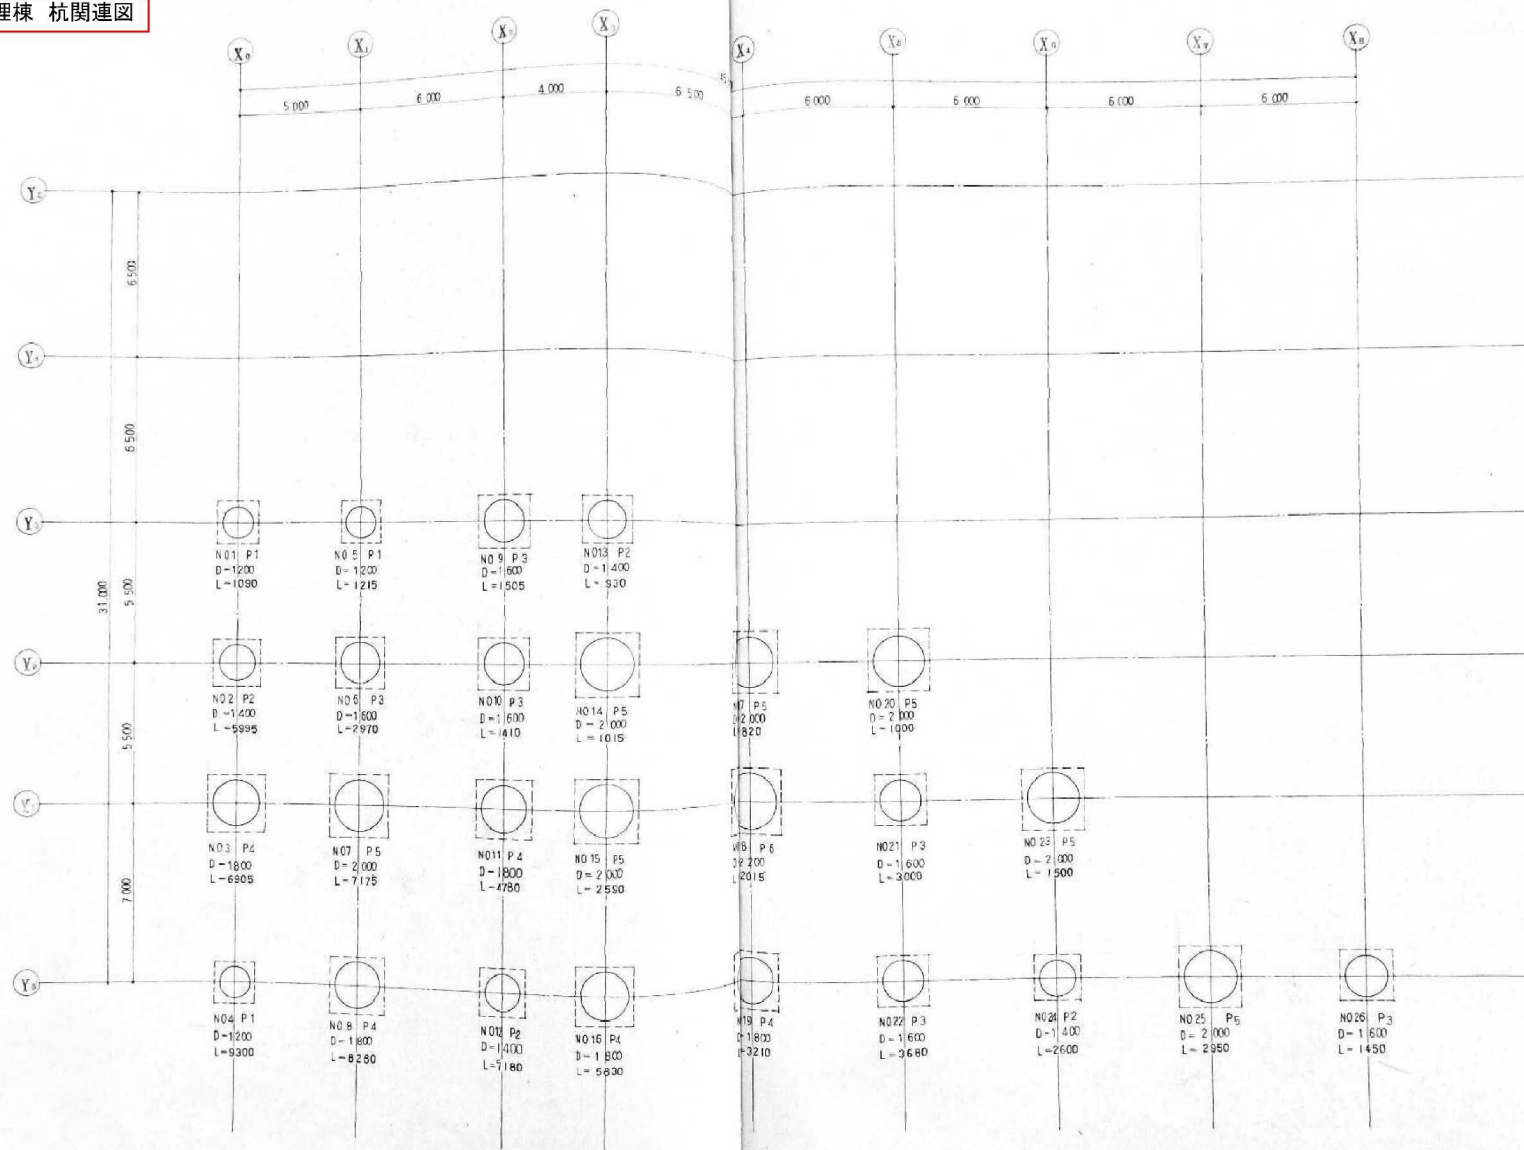

工事名	名古屋市青山町環境衛生組合 し尿処理施設建設工事		
図名	杭間図		
縮尺	1:100	設計 年月日	
審査設計		図面番号	S-04
浅野工務株式会社名古屋支店			


処理棟 基礎関連図

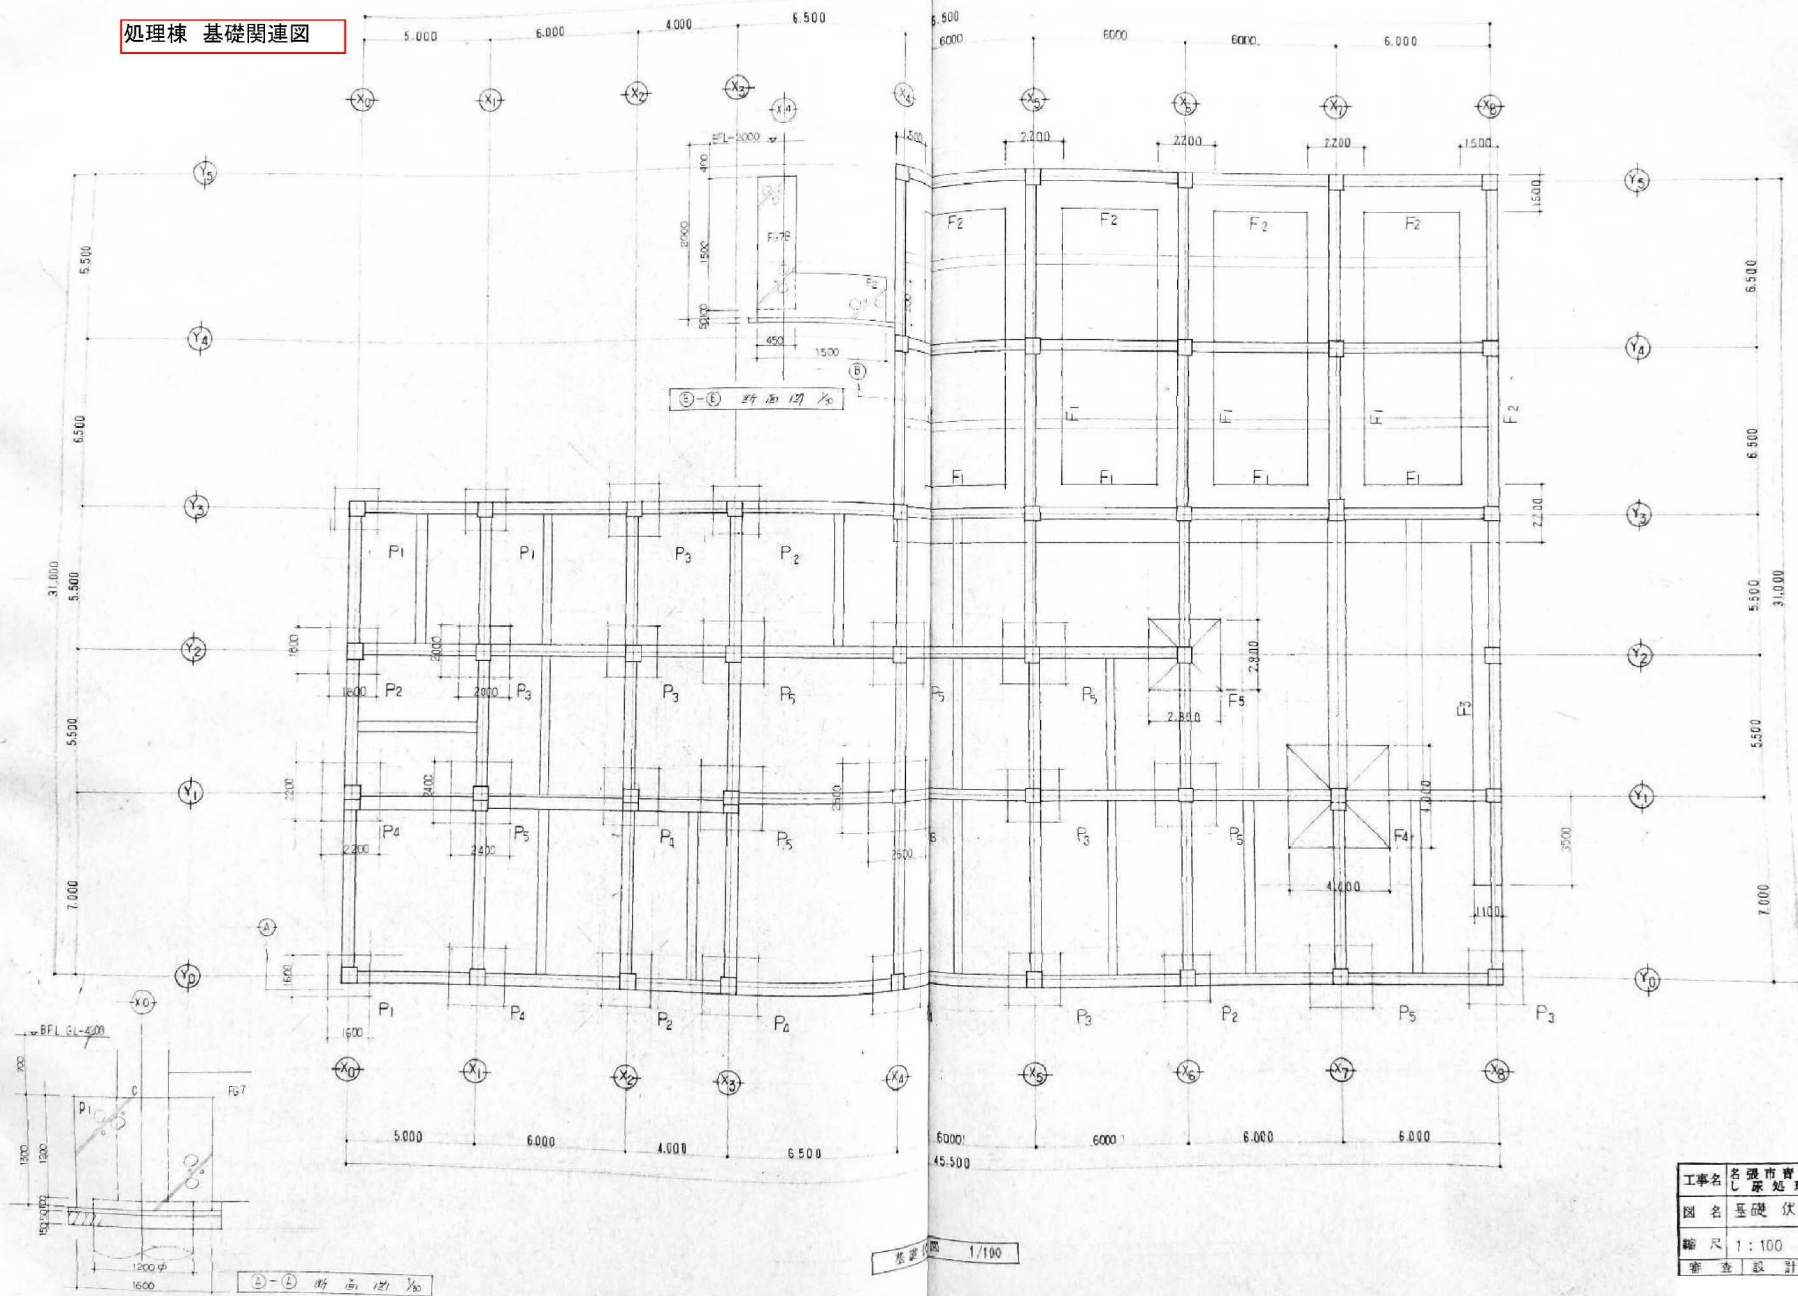


工事名	名古屋市青山町環境衛生組合 し尿処理施設建設工事		
図名	基礎 伏図 (フーチング)		
縮尺	1:100	設計 年月日	
審査	設計	図面番号	
S-04			
浅野工事株式会社名古屋支店			

管理棟 基礎関連図

· 枕	種 P.C ¹⁰ 化 (A種)		
· 枕	具 10 ¹		
· 枕	低	ϕ 500	ϕ 600
			
· 枕 耐 力		89%	102%

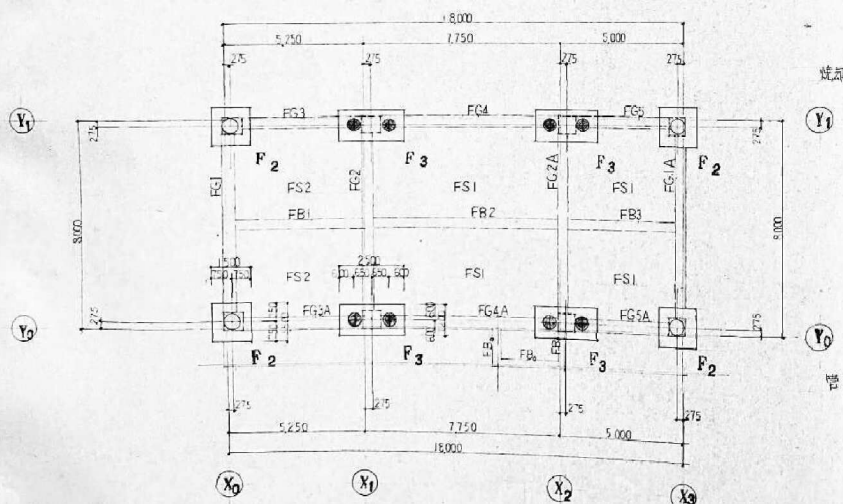

管理標 坑 伏圖 1:100 坑長 10 m

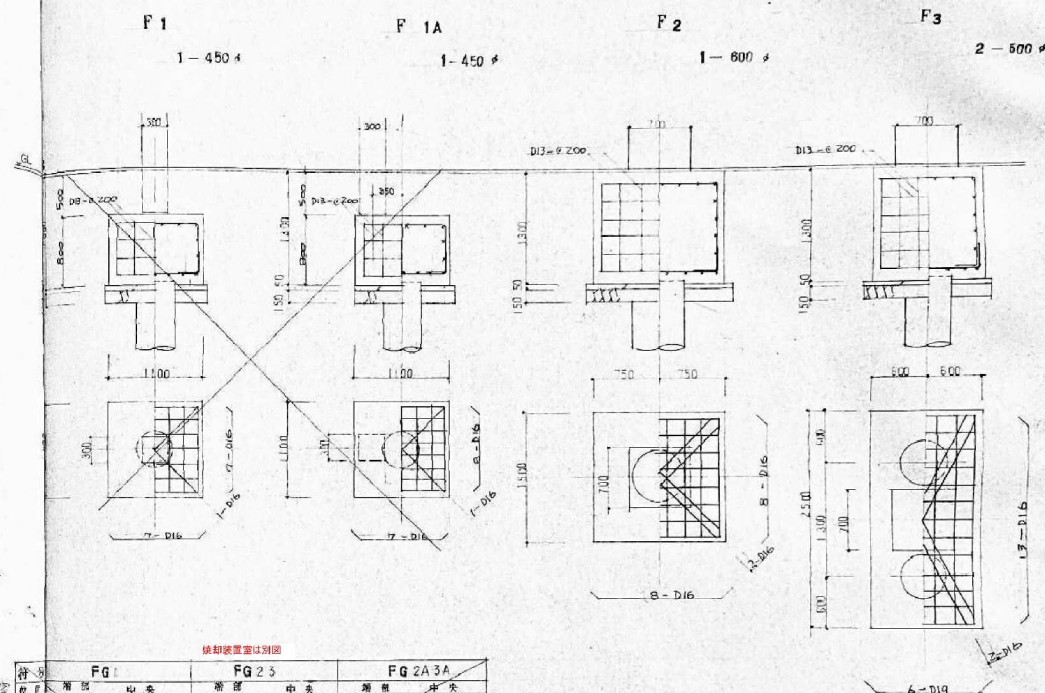

試驗裝置圖

符號		FG 1		FG 2 S		FG ZA 3A	
前部	中央	前部	中央	前部	中央	前部	中央

F1, 1A			F6 3.4.5, 3A, 4A, 5A			FB1 (FB ₁)			FB2,3			FQ2, 2A	
外窗	中央	内窗	外窗	中央	内窗	外窗	中央	内窗	外窗	中央	内窗	外窗	中央
450 x 1500			450 x 1500			400 x 1200 (300 x 1200)			400 x 1200			450 x 1500	
3 - D22	3 - D22	3 - D22	3 - D22	3 - D22	3 - D22	3 - D22	3 - D22	3 - D22	3 - D22	3 - D22	3 - D22	4 - D22	4 - D22
3 - D22	4 - D22	3 - D22	3 - D22	3 - D22	3 - D22	3 - D22	3 - D22	3 - D22	3 - D22	3 - D22	3 - D22	3 - D22	7 - D22
0-100 x 150			0-100 x 150			0-100 x 200			0-100 x 200			0-100 x 150	
0-100 x 150			0-100 x 150			0-100 x 200			0-100 x 200			0-100 x 150	
0-100 x 150			0-100 x 150			0-100 x 200			0-100 x 200			0-100 x 150	

工事名	名張市青山町環境衛生組合 し尿処理施設建設工
-----	---------------------------

200 名 杭 伏 圖 基 礎 詳 細 圖 北 中 梁 斷 面 引 伸

繪 日	1 : 30	設 計	
-----	--------	-----	--

縮 入	1 : 100	年月日
-----	---------	-----

檢 查	設 計	圖 面 審 查

S - 05

浅野工事株式会社名古屋支店

FD-302

FB 2.3	FG 2.2A
中央	中央

工 人	特 种	人

[illegible][illegible][illegible]

400 x 1200	450 x 1500
------------	------------

2	3 - D22	4 - D22	4 - D22
3	3 - D22	4 - D22	4 - D22

3-022	3-022	7-022
3-0200	II-013-0150	II-013-0150

6-D13	8-D13
-------	-------


Figure 1

100





処理棟 杭関連図

杭リスト 1:40

桁号	P ₁	P ₂	P ₃	P ₄	P ₅
断面					
D	1200	1400	1600	1800	2000
主筋	12-D25	14-D25	16-D25	22-D25	26-D25
H.O.P	D13@200	D13@200	D13@200	D13@200	D13@200
L	炭鉄四角鉄筋	同左	同左	同左	同左
B×D	1600×1600	1800×1800	2000×2000	2200×2200	2400×2400
EACE鉄筋	10-D16	14-D16	14-D16	16-D16	18-D16
○ 主筋は全長にわたって直交配筋とする。 ○ カッリは 150 とする。 ○ 所要コンクリート強度 210 N/cm² ○ 使用鉄筋 SD 30				桁号	P ₆
				断面	
				D	2200
				主筋	30-D25
				H.O.P	D13@200
				L	炭鉄四角鉄筋
				B×D	2600×2600
				EACE鉄筋	18-D16

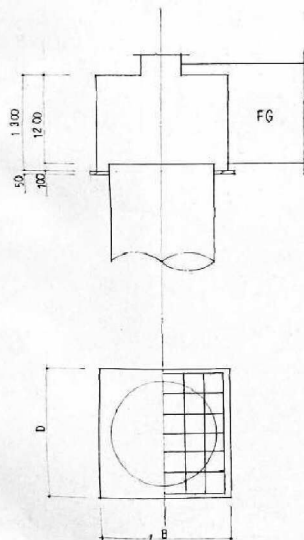

処理棟 基礎関連図

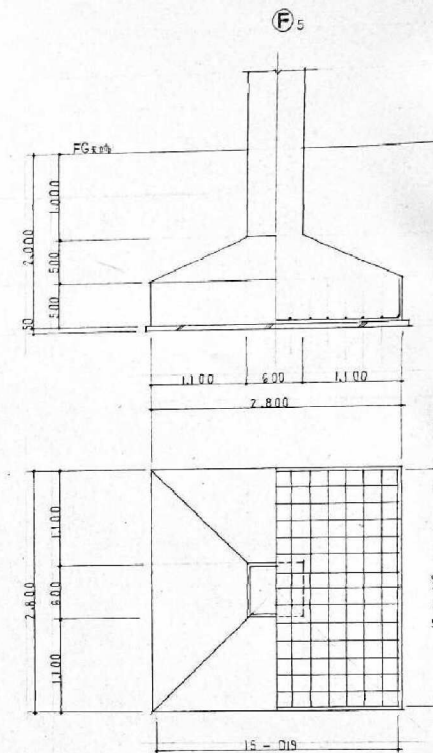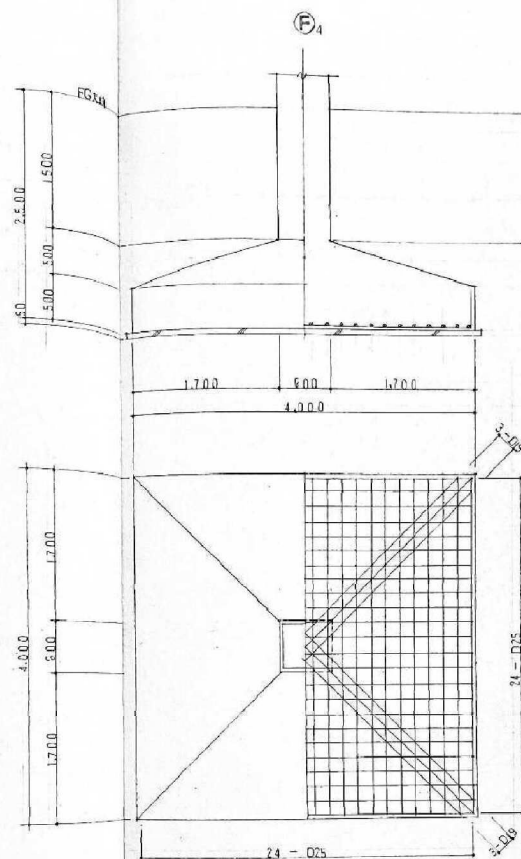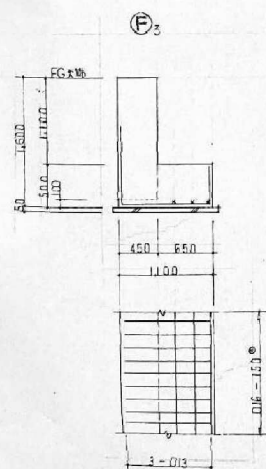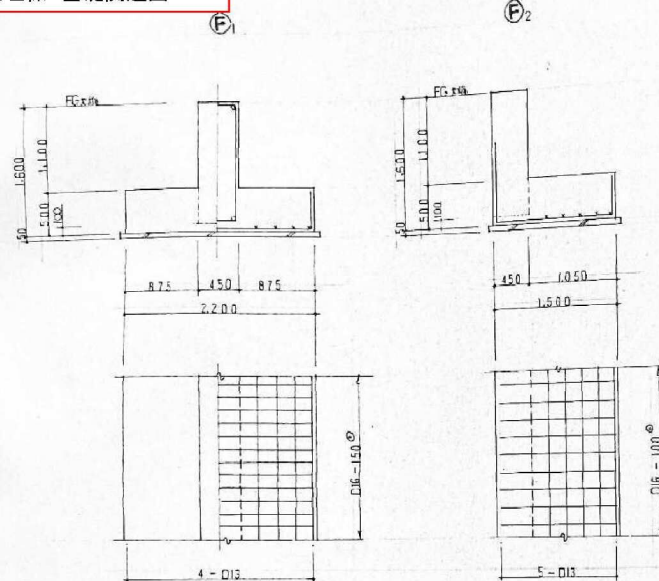

基礎リスト 1/30

工事名	〇〇市青山町農林衛生組合
図名	基礎リスト・地中梁リスト
縮尺	1:30
設計	年月日
審査	設計
図面番号	S-17
浅野工事株式会社名古屋支店	

処理棟(焼却室) 基礎関連図

12,600

5,000 6,000 4,000

15,000

The diagram is a hand-drawn structural floor plan of a three-story building. It features a rectangular frame defined by four columns, labeled X1, X2, X3, and X4 at the corners. The overall dimensions are 12.60m by 15.00m. The interior is divided into three rooms labeled S1, S2, and S3. The walls are labeled FG1 and FG2. A scale bar at the bottom indicates distances of 5.00m, 6.00m, and 4.00m.

FCI
全断面
5-D22

500
50
150
150
5-D22
600

基礎リスト

A diagram showing a square with side length 600. Inside this square is a smaller square. The side length of the outer square is labeled as 600 on both the left and bottom sides.

A diagram of a rectangular structure, possibly a wall or a gate, with a grid pattern. The height is labeled as 7.00 and the width as 5.00.

転脚リスト 1/30


FG2
全新圖
6-D22

50
500
6 - Ø22
400

主 77 16 - 016
H00P 010 - 100 0

Hand-drawn structural diagram of a corner joint labeled S_1 . The diagram shows a vertical member and a horizontal member meeting at a corner. Dimensions are given in millimeters (mm). The vertical member has a total height of 500 mm, with a section cut 'II-II' at 150 mm from the top. The horizontal member has a total width of 500 mm, with a section cut 'I-I' at 150 mm from the right end. A section cut 'III-III' is indicated at the corner joint. The diagram is labeled S_1 and '小图' (Small Diagram).

スラバリスト 1/30

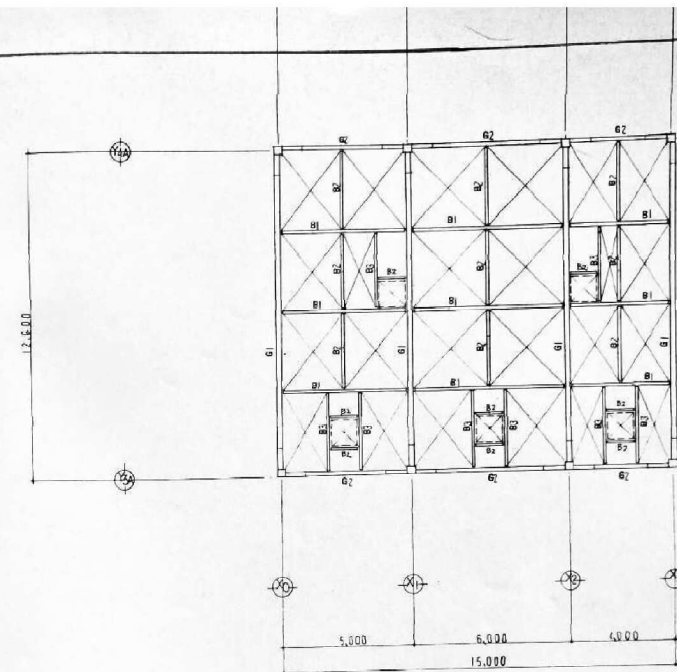

小屋快图	1/100
------	-------

部 材 リ ス ト

符号	MEMBER	備考
C1	$4 - 300 \times 300 \times 12$	
G1	$H - 500 \times 200 \times 10 \times 16$	
G2	$H - 350 \times 175 \times 7 \times 11$	
B1	$H - 250 \times 125 \times 6 \times 9$	
B2	$L - 150 \times 50 \times 2.2$	
B3	$H - 200 \times 100 \times 6.5 \times 8$	
H01	$H - 300 \times 150 \times 6.5 \times 9$	
H02	$H - 214 \times 200 \times 8 \times 12$	
P1	$H - 125 \times 125 \times 6.5 \times 9$	
B4	$H - 300 \times 150 \times 6.5 \times 9$	
小高ハス	160	

[illegible]

梁断面表 S=1/30 FC=210% $\times$ SD-30 巾止・組立鉄筋 D10- ϕ 1000

符号	RG1 RG2		RB1 RB2 RB3		Rb1 Rb2	
	端部	中央部	端部	中央部	端部	中央部
断面						
上筋	4-D22	2-D22	4-D22	2-D22	3-D22	
下筋	2-D22	4-D22	2-D22	4-D22	2-D22	
腰筋	2-D10	2-D10	2-D10	2-D10	2-D10	
助筋	$\square$ -D10- ϕ 150	$\square$ -D10- ϕ 150	$\square$ -D10- ϕ 150	$\square$ -D10- ϕ 150	$\square$ -D10- ϕ 150	

符号	FG1		FG2		FB1 FB2 FB3		Fb	
	端部	中央部	端部	中央部	端部	中央部	端部	中央部
断面								
上筋	5-D25	5-D25	4-D25	4-D25	4-D25		5-D25	3-D25
下筋	5-D25	5-D25	4-D25	4-D25	4-D25		3-D25	6-D25
腰筋	6-D10	6-D10	6-D10	6-D10	6-D10		6-D10	6-D10
助筋	$\square$ -D10- ϕ 100	$\square$ -D10- ϕ 200	$\square$ -D10- ϕ 100	$\square$ -D10- ϕ 100	$\square$ -D10- ϕ 150		$\square$ -D13- ϕ 100	$\square$ -D13- ϕ 200


スラブ 断面表				
符号	版厚	位置	短辺方向	長辺方向
RS15	150	上層	D10- ϕ 200	D10- ϕ 200
		下層	D10- ϕ 200	D10- ϕ 200
1S15	150	上層	D10- ϕ 150	D10- ϕ 200
		下層	D10- ϕ 150	D10- ϕ 200

柱断面表 S=1/30


符号	IC
Y ↑ X →	
断面	
主筋	10-D22
帯筋	$\square$ -D10- ϕ 100

基礎 リスト S=1/50	
F2	
F3	

抗露処理 S=1/30

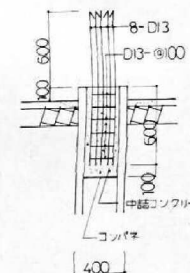


断面表	
W15	
タ	D10- ϕ 150
コ	D10- ϕ 150
筋	1-D13
筋	1-D13
筋	1-D13

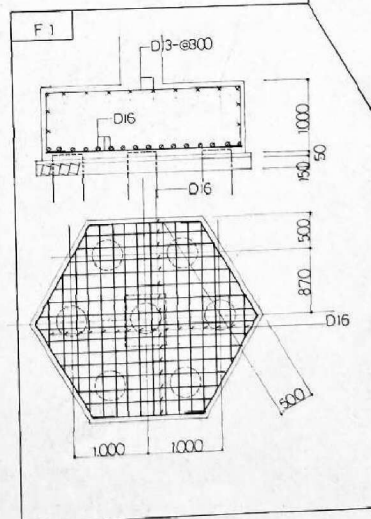


工事名	名張市青山町環境衛生組合 し尿処理施設建設工事
図名	配筋リスト
縮尺	1/30 1/50
設計	59年 6月 日
監査設計	図面番号
A-9	
浅野工事株式会社名古屋支店	


希釈水浄化設備棟 基礎関連図

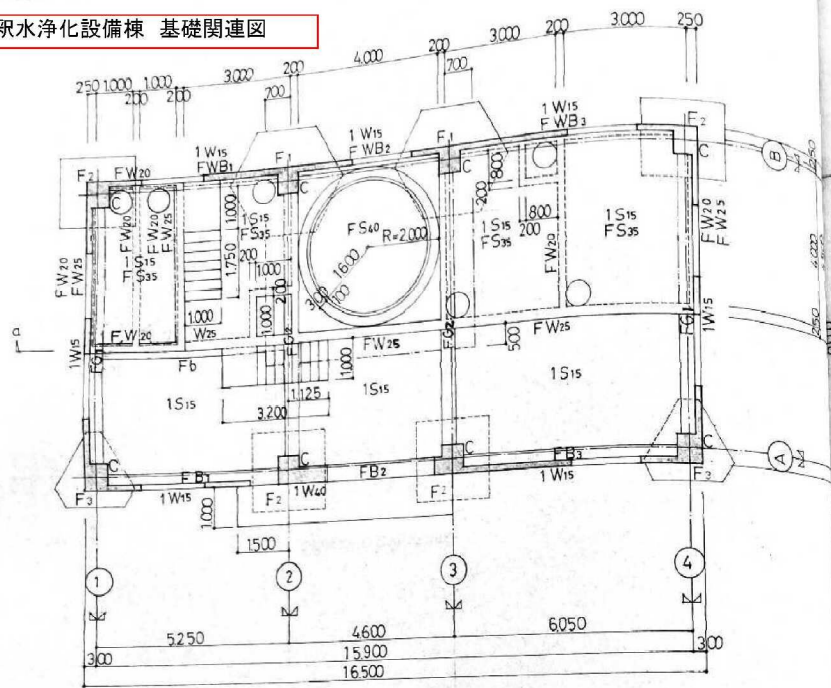

「基礎伏図 S=1/100」

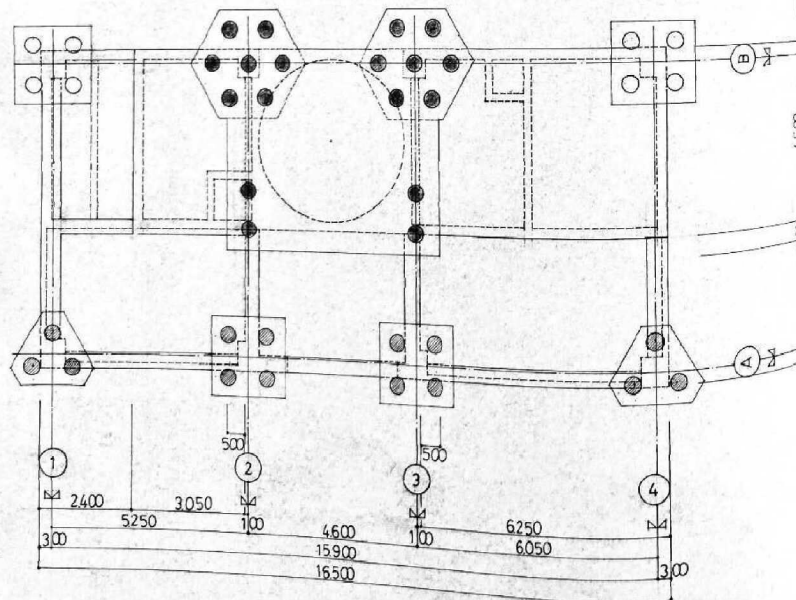

「杭伏図 S=1/100」

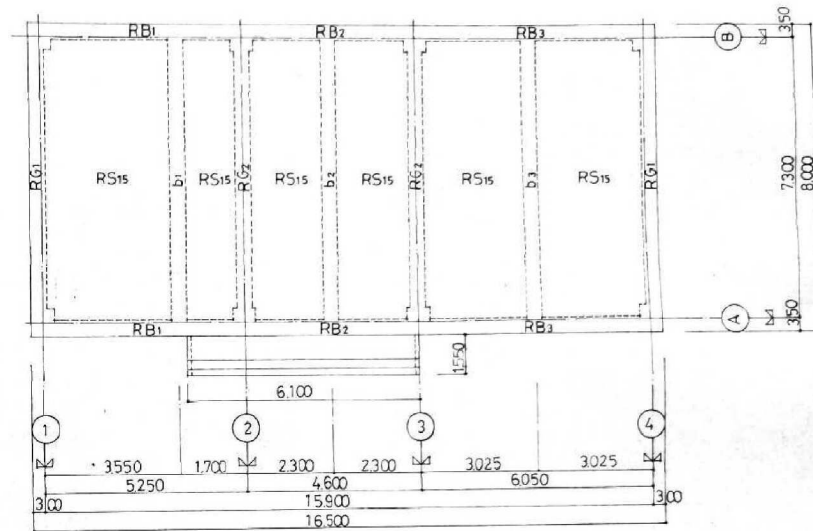

「屋根梁伏図 S=1/100」

PC コンクリート杭 A種 設計支持力 30t/本
 ● φ400 L=3000
 ○ φ400 L=4000
 ◎ φ400 L=5000

工事名	名古屋市青山区設楽衛生組合 し尿処理施設建設工事		
図名	梁伏図		
縮尺	1:100	設計 年月日	59年 6月 日
審査設計	図面番号		
A-10			
浅野工事株式会社名古屋支店			